


SOLARIS MANAGEMENT CONSULTANTS INC.		
Project#	VDD#	PO#
NE12-01811	B2-002	4500180218
1	<input checked="" type="checkbox"/>	PROCEED
2	<input type="checkbox"/>	PROCEED, CHANGE AS NOTED & RESUBMIT
3	<input type="checkbox"/>	DO NOT PROCEED, CHANGE AS NOTED & RESUBMIT
4	<input checked="" type="checkbox"/>	PROCEED AND RESUBMIT CERTIFIED
10	<input type="checkbox"/>	DATA RECEIVED FOR INFORMATION ONLY
By:	Date: FEB 20, 2014	
ACCEPTANCE OF THIS DOCUMENT BY SOLARIS DOES NOT RELIEVE THE VENDOR OF ANY RESPONSIBILITY UNDER THE TERMS AND CONDITIONS OF THE APPLICABLE CONTRACT OR PURCHASE ORDER		

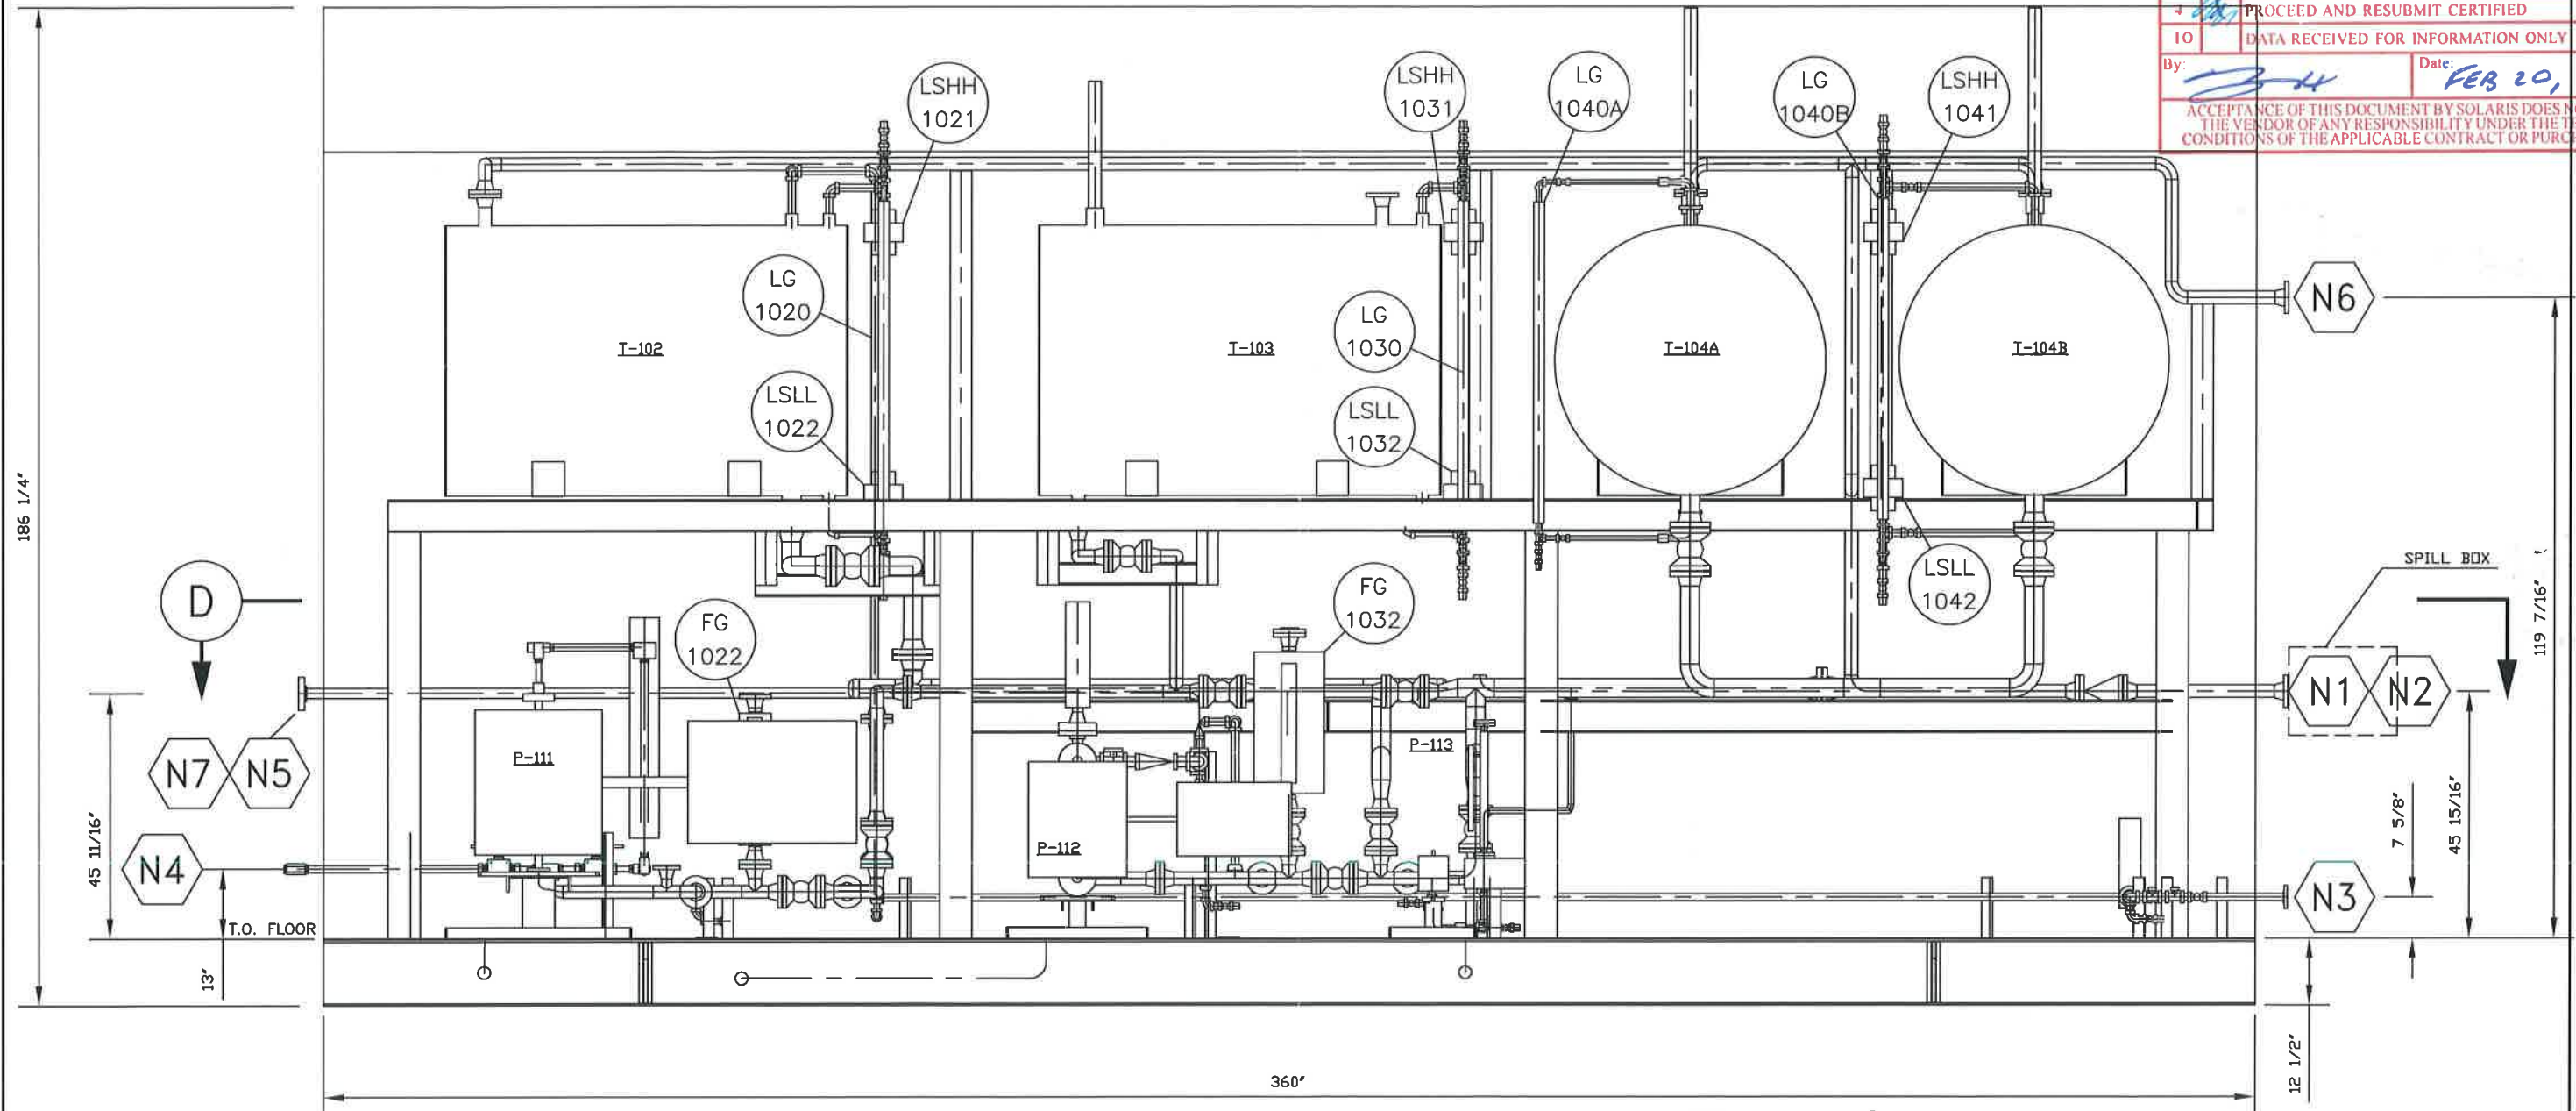

SECTION A  
SCALE 1:30

Returned  
FEB 26 2014  
SMCI-DC

Received  
FEB 03 2014  
SMCI-DC

LSD: C-66-I-94-N-9  
PROJECT: LIARD-WELLSITE M-11  
PO: 4500180218  
MATERIAL: PUMP & TANK SKID  
TAG: M-11  
SHEET 3 OF 5

GENERAL NOTES:-

0	24-JAN-14	ISSUED FOR CONSTRUCTION	JV	CB	JV	
REV.	DATE	DESCRIPTION	DRAWN	CHECK	DESIGN	APPR.

ULTRAFAB INDUSTRIES LTD.

CLIENT:	NEXEN		
TITLE:	LIARD-WELLSITE M-11 PUMP & CHEMICAL TANKS GENERAL ARRANGEMENT DRAWING		
SCALE:	1:30	DRAWING No. Computer File #	LA138-003-03
		DATE	TIME
FILE: Projects 2013/139-400/139-407/Drawings/LA138-407			