



ACCESS OPENING FLANGE


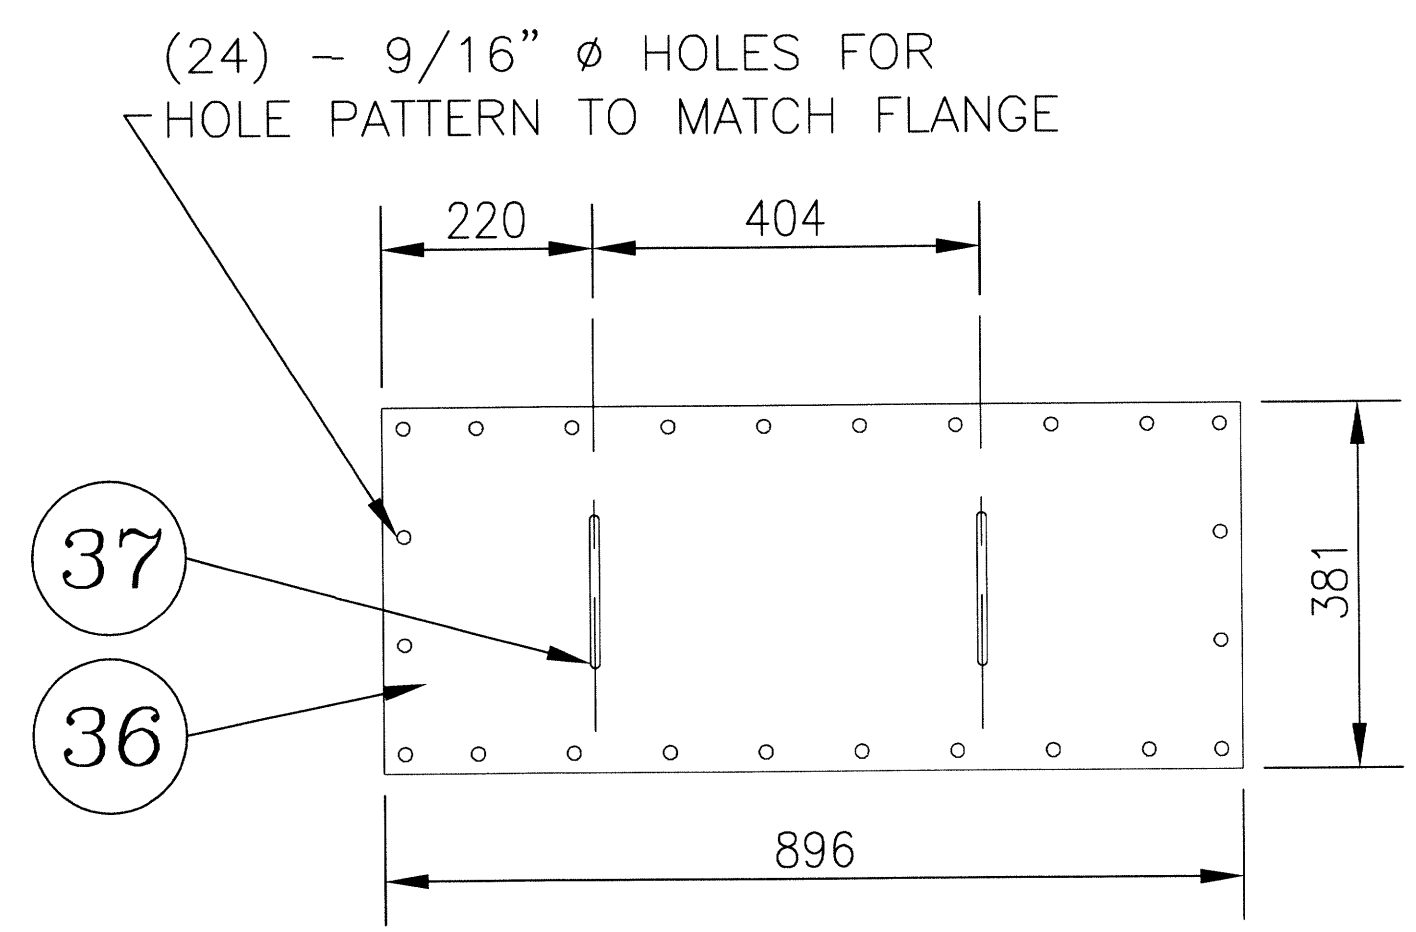


ACCESS OPENING DOOR


BILL OF MATERIALS				
M- MTR REQ'D		C- RESTRICTED CHEMISTRY		O- RESTRICTED ORIGIN
N- NACE REQ'D		S- RESTRICTED SUPPLIER		I- IMPACT TEST REQ'D
ITEM	QTY.	DESCRIPTION	LENGTH	MATERIAL REQ.
1	1	MALONEY PRESS THIEF HATCH, DRILL 1/4"Ø HOLE IN NECK FOR VACUUM RELIEF ---	380	--
2	1	PLATE: 1/4" THK. x 2374 CIRC. ROLL TO 30" OD	G40.21/300W	3048
3	1	PLATE: 1/4" THK. x 750 OD	G40.21/300W	--
4	1	HALF CPLG: 2" 3000#	SA-105N	--
5	2	HALF CPLG: 1/2" 3000#	SA-105N	--
6	1	PLATE: 3/8" THK. CUT & BREAK AS REQ'D	G40.21/300W	3962
7	1	PIPE: 8" SCH. 40 SMLS	SA-106-B	200
32	24	BOLT: 1/2"Ø	GR.5	1 1/4" --
33	24	NUT: 1/2"Ø	GR.5	-- --
34	1	GASKET: 3/16" THK.	NEPORENE	-- --
35a	2	ANGLE: 3" x 3" x 3/8"	SA-36	371 --
35b	2	ANGLE: 3" x 3" x 3/8"	SA-36	744 --
36	1	PLATE: 3/8" THK. x 381 WD. SEE DETAIL	G40.21/300W	896 --
37	2	ROD BAR: 3/8"Ø	SA-36	300 --

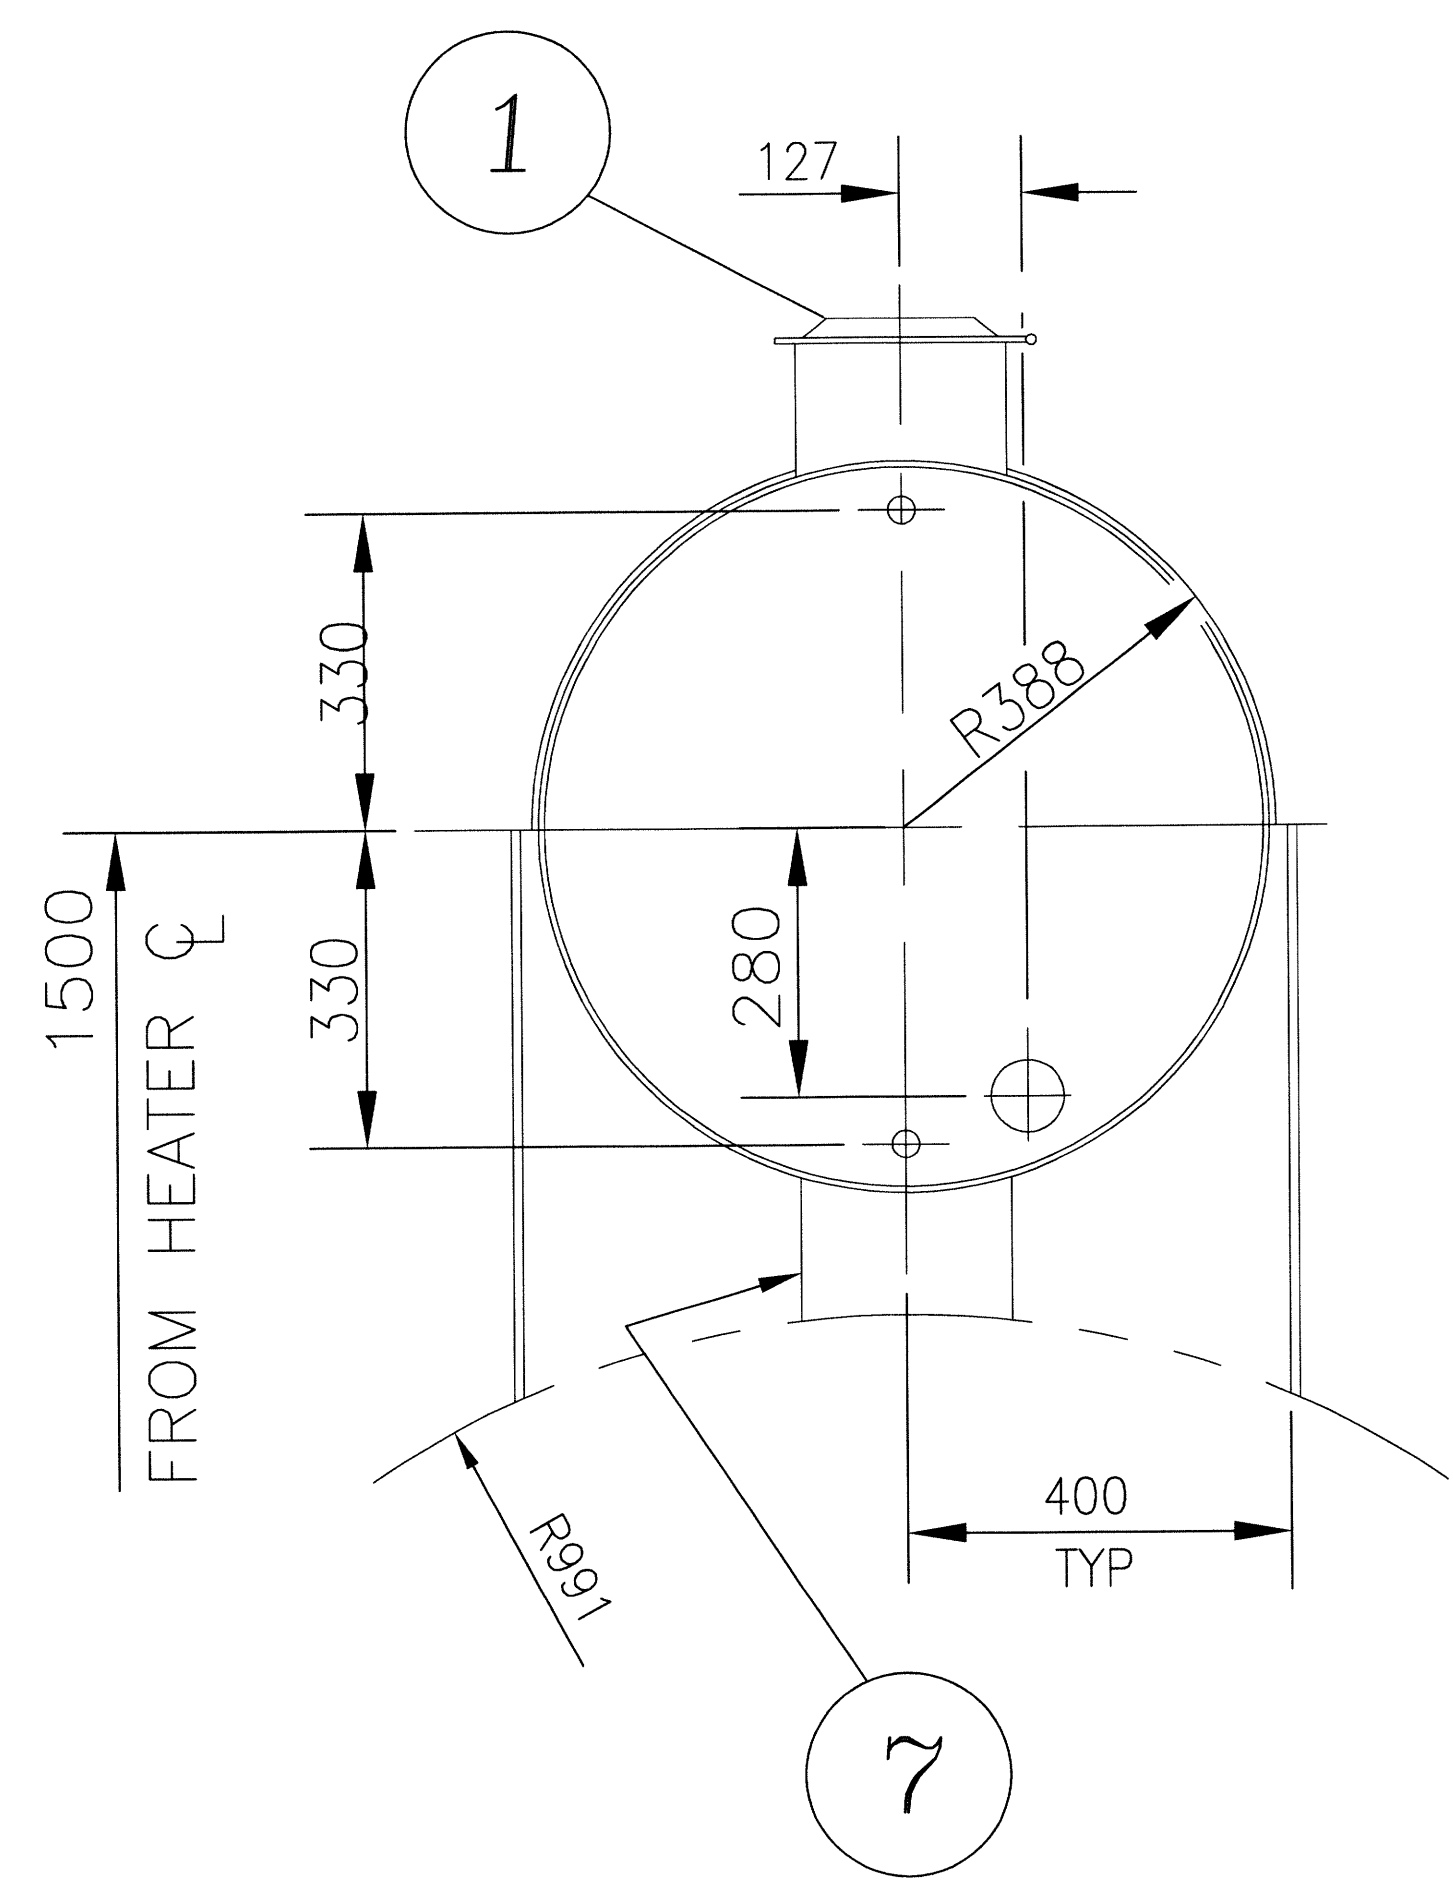

BATH SAVER

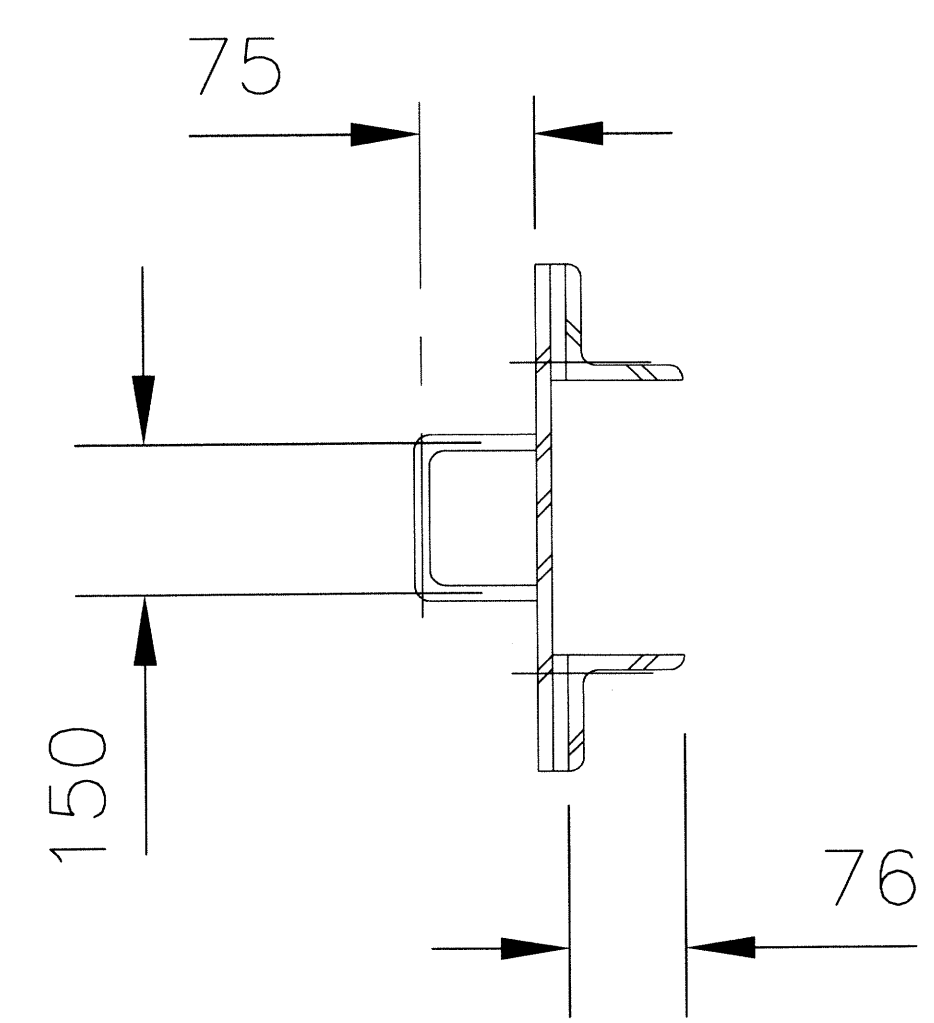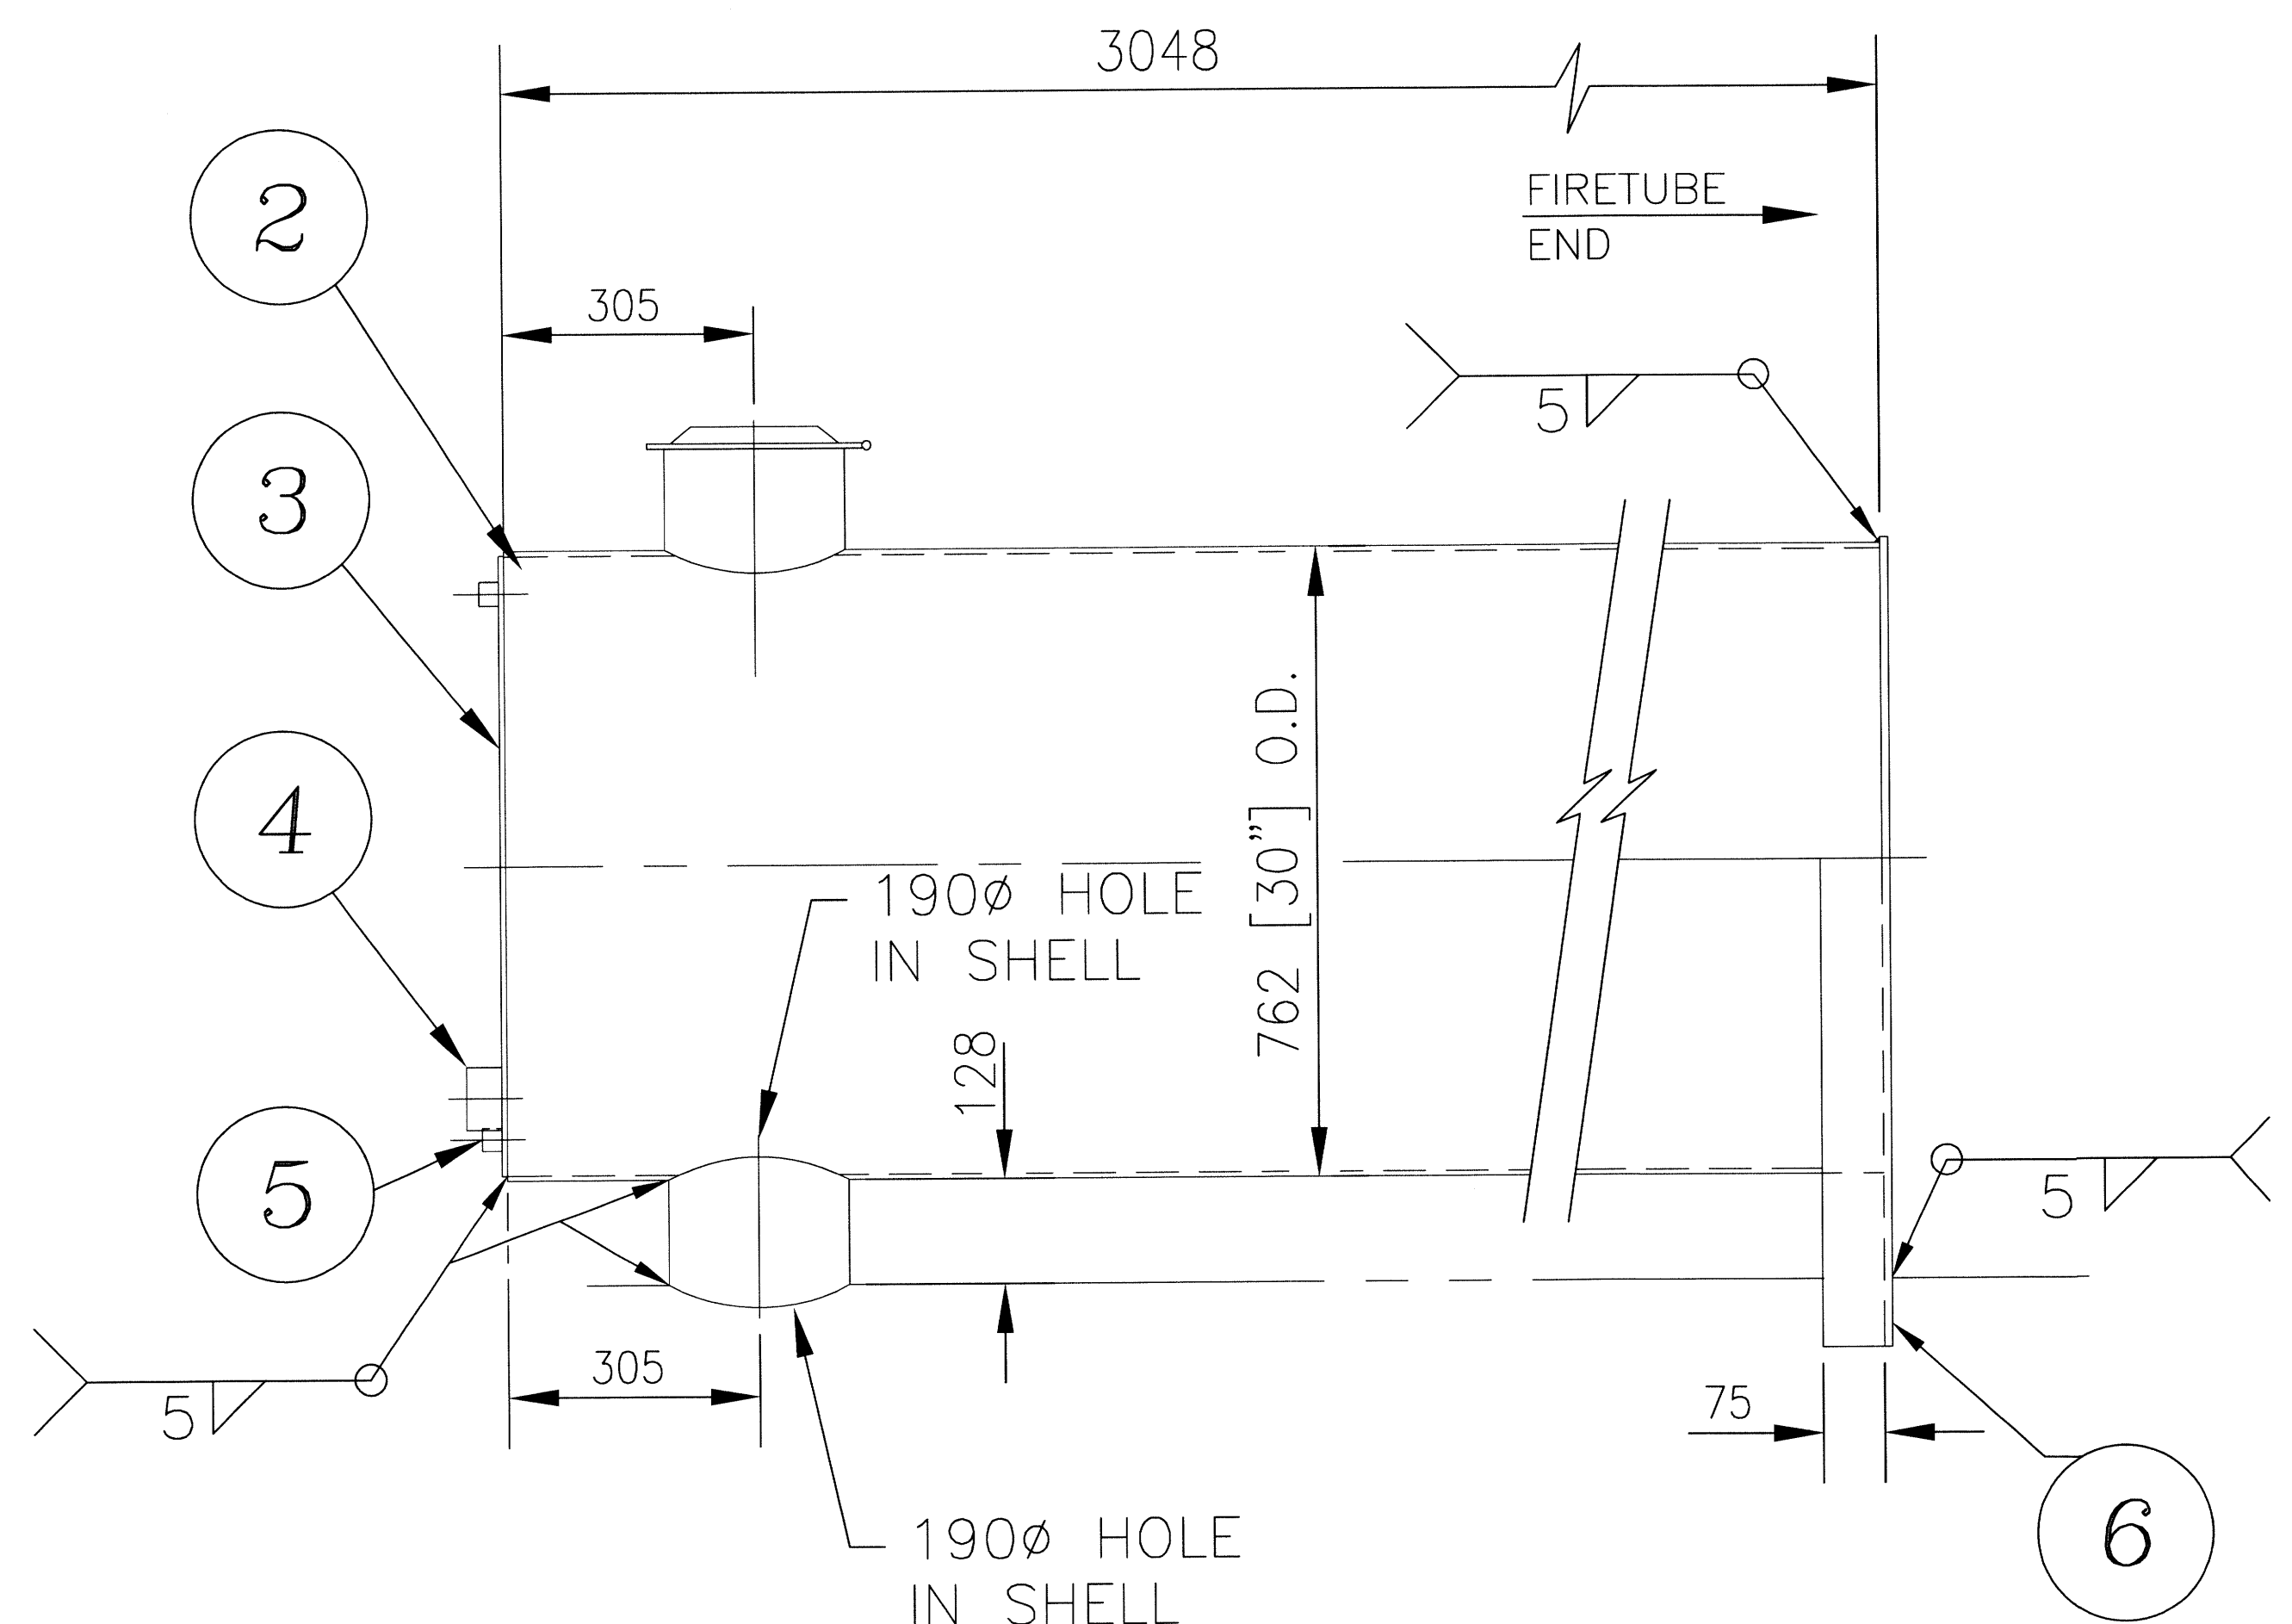

DOOR HANDLE

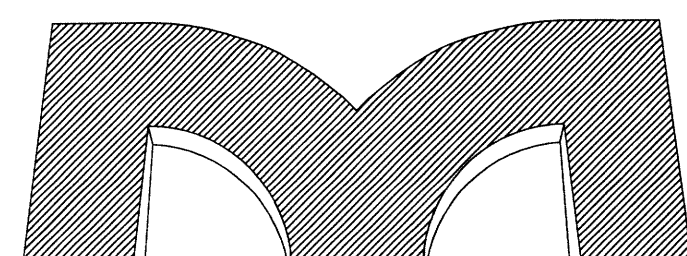								THIS DRAWING IS THE PROPERTY OF MALONEY INDUSTRIES AND IS NOT TO BE USED FOR ANY PURPOSE OTHER THAN THAT FOR WHICH IT IS SPECIFICALLY FURNISHED.	<div> <b>MALONEY INDUSTRIES</b> A DIVISION OF FOREMOST UNIVERSAL LP 8825 Shepard Road SE, Calgary, Alberta, T2C 4N9 Phone: (403) 279-5000 Fax: (403) 279-2068</div>	CUSTOMER				
										TITLE Z-4000-LINE HEATER PACKAGE BATH SAVER & ACCESS OPENING DETAILS				
										PROJECT # AND NAME BC0127-004-HORSESHOE-WELLSITE				
										DRAWN CL	DATE 08-06-04	APPROVED AN	SCALE 1:16	WIP NO. 015490-81
0	ISSUED FOR CONSTRUCTION		08-06-23	CL	EC	AN	--	PERMIT TO PRACTICE ALBERTA NO. P-6912	8825 Shepard Road SE, Calgary, Alberta, T2C 4N9 Phone: (403) 279-5000 Fax: (403) 279-2068	NO. REQ'D 1	DRAWING NO. 015490-4-81		SHT. NO. 3 OF 3	REV. 0
A	ISSUED FOR APPROVAL		08-06-09	CL	EC	AN	--			NO. REQ'D	DRAWING NO.		SHT. NO.	REV.
REV	DESCRIPTION		DATE	BY	CHK	APP	ADMIN			1				
REVISIONS														